


Orley HOMES

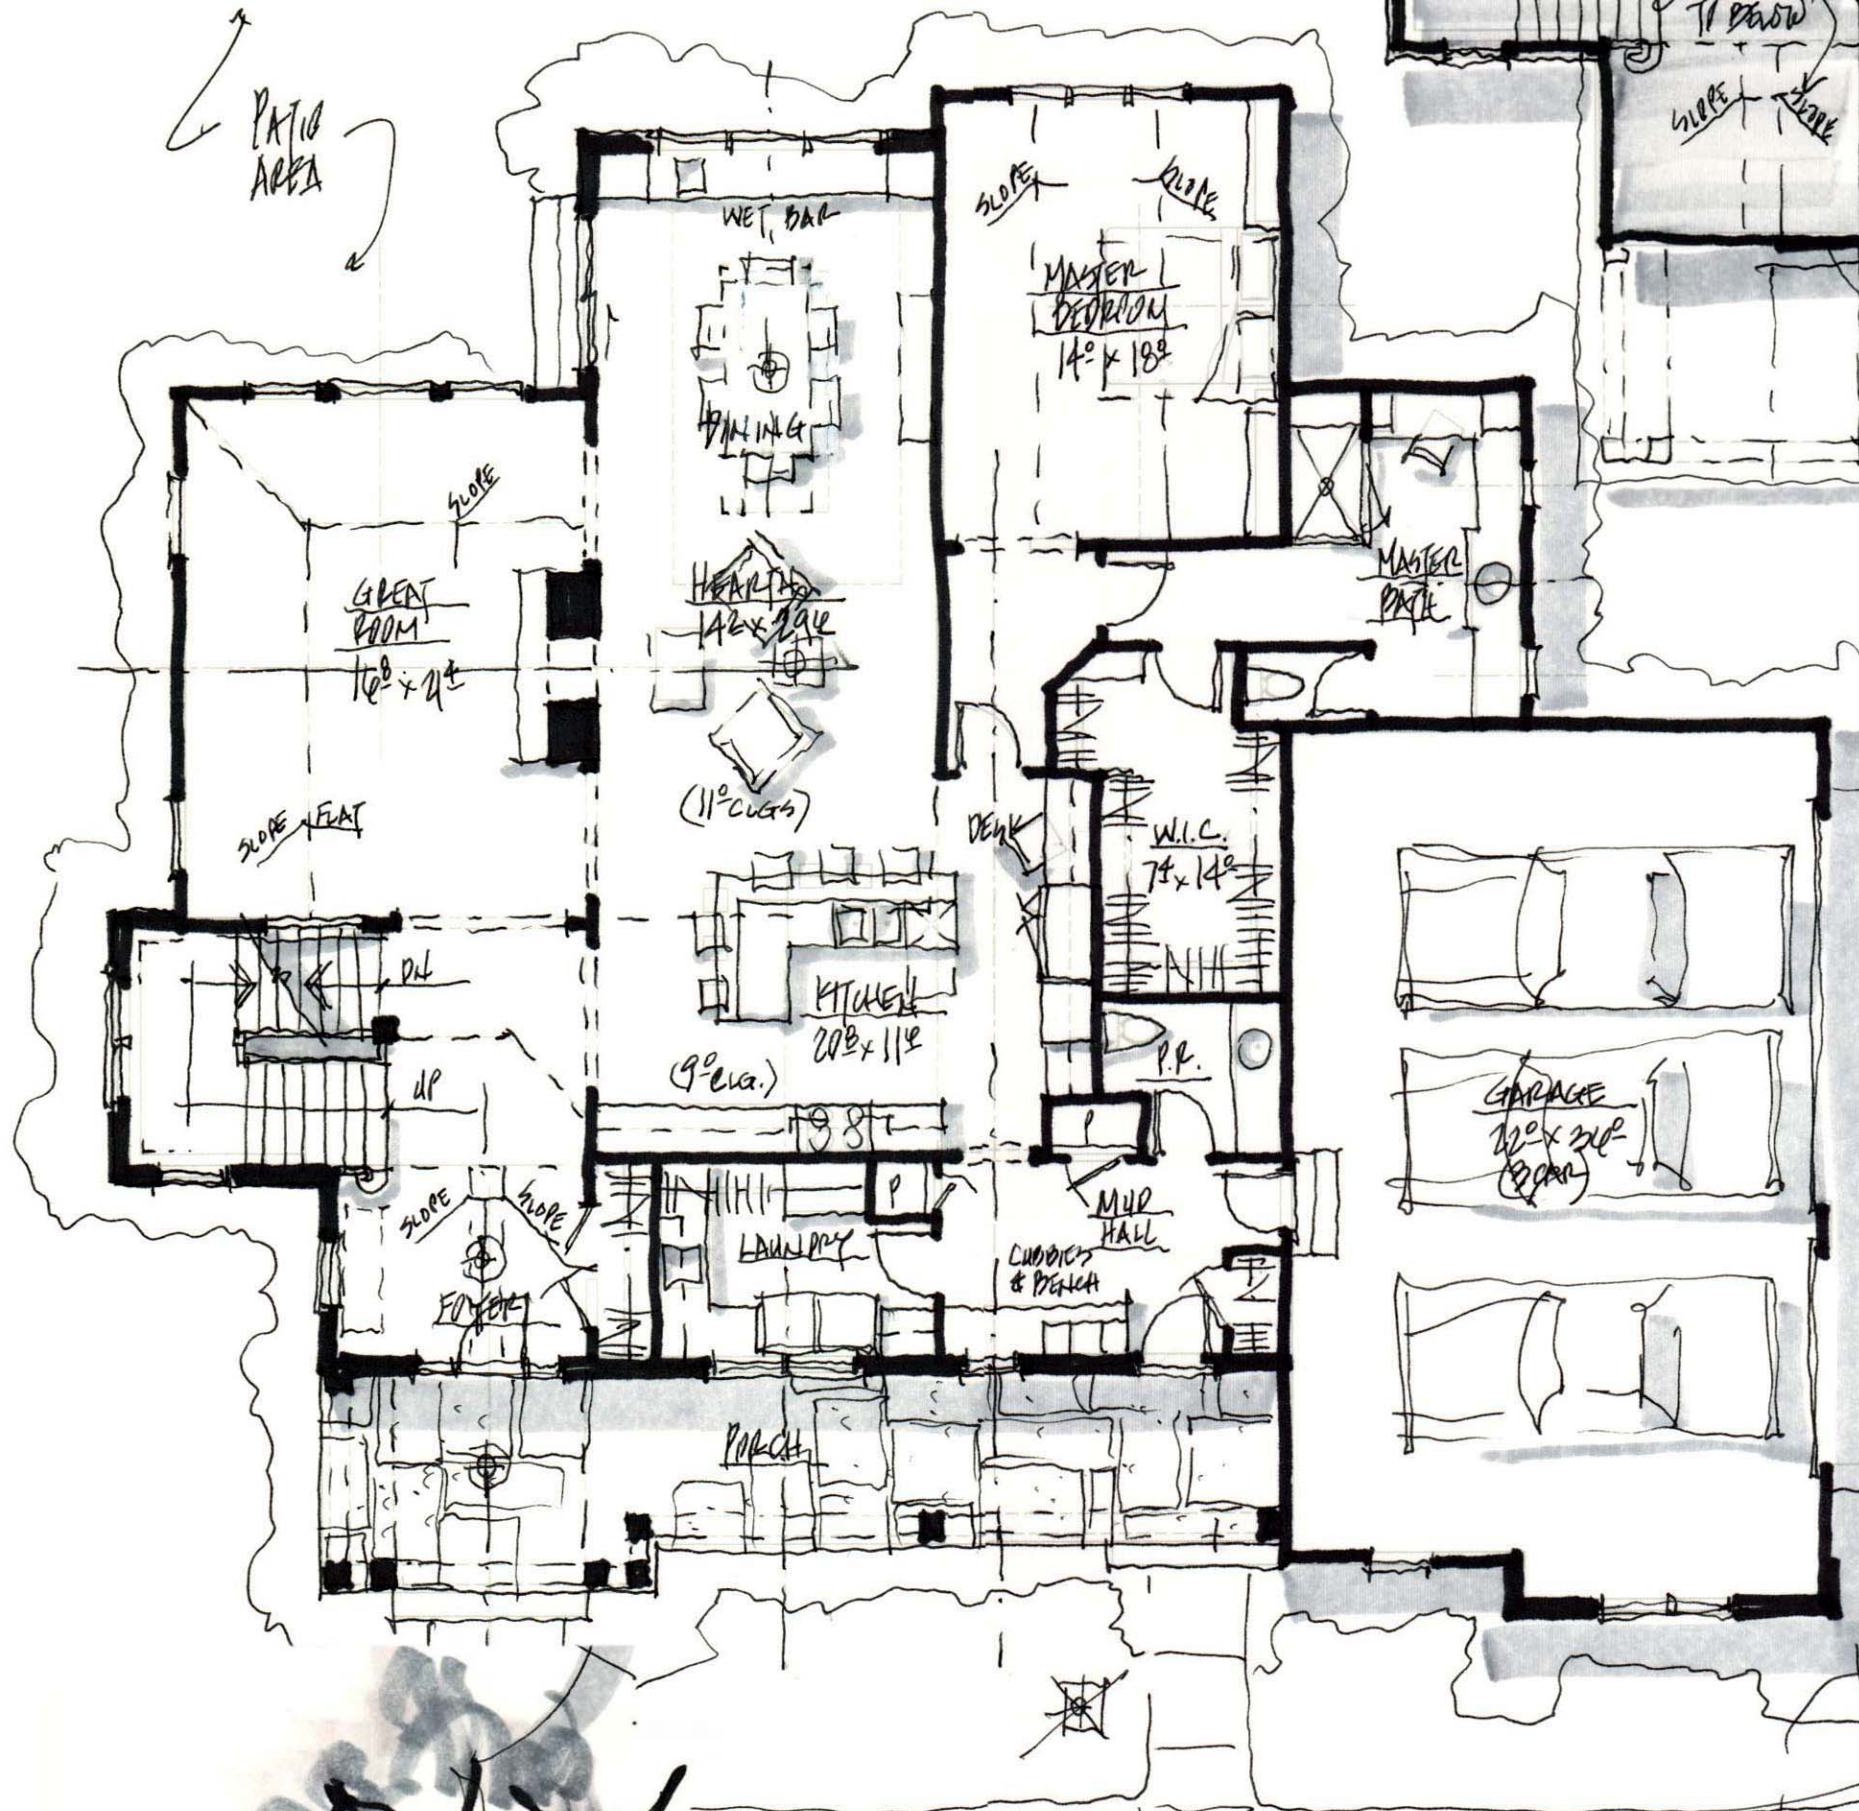

Second Floor Plan

SCALE 1/8" = 1'-0"

928 SQ. FT.- SECOND FLOOR

629 SQ. FT.- UPPER STAIRS, FOYER & GREAT ROOM
310 SQ. FT.- FUTURE BONUS ROOM (NOT INCLUDED)

First Floor Plan

SCALE 1/8" = 1'-0"

2,359 SQ. FT.- FIRST FLOOR

817 SQ. FT.- GARAGE (NOT INCLUDED)
319 SQ. FT.- FRONT PORCH (NOT INCLUDED)

3287 SQ. FT.- TOTAL



The Arcus Group, Inc.

ARCHITECTS
1244 Smith Court, Rocky River, Ohio 44116
Tel: 440.356.5530 Email: design@arcus-group.com

